



U:\TEMP_VPID\O&G LINK TESTING\Plant 3D Link Testing\PID DWG\BL WATER ROOM.dwg - 9/25/2014 2:26 PM

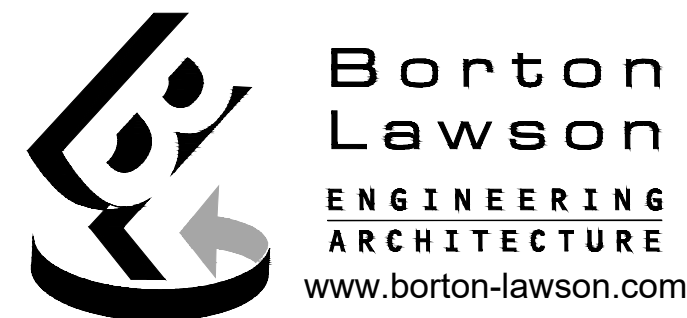

BETHLEHEM
STATE COLLEGE
PITTSBURGH
WILKES BARRE

BORTON-LAWSON
613 BALTIMORE DRIVE
SUITE 300
WILKES BARRE, PA 18702
PHONE: 570-821-1999
FAX: 570-821-1990

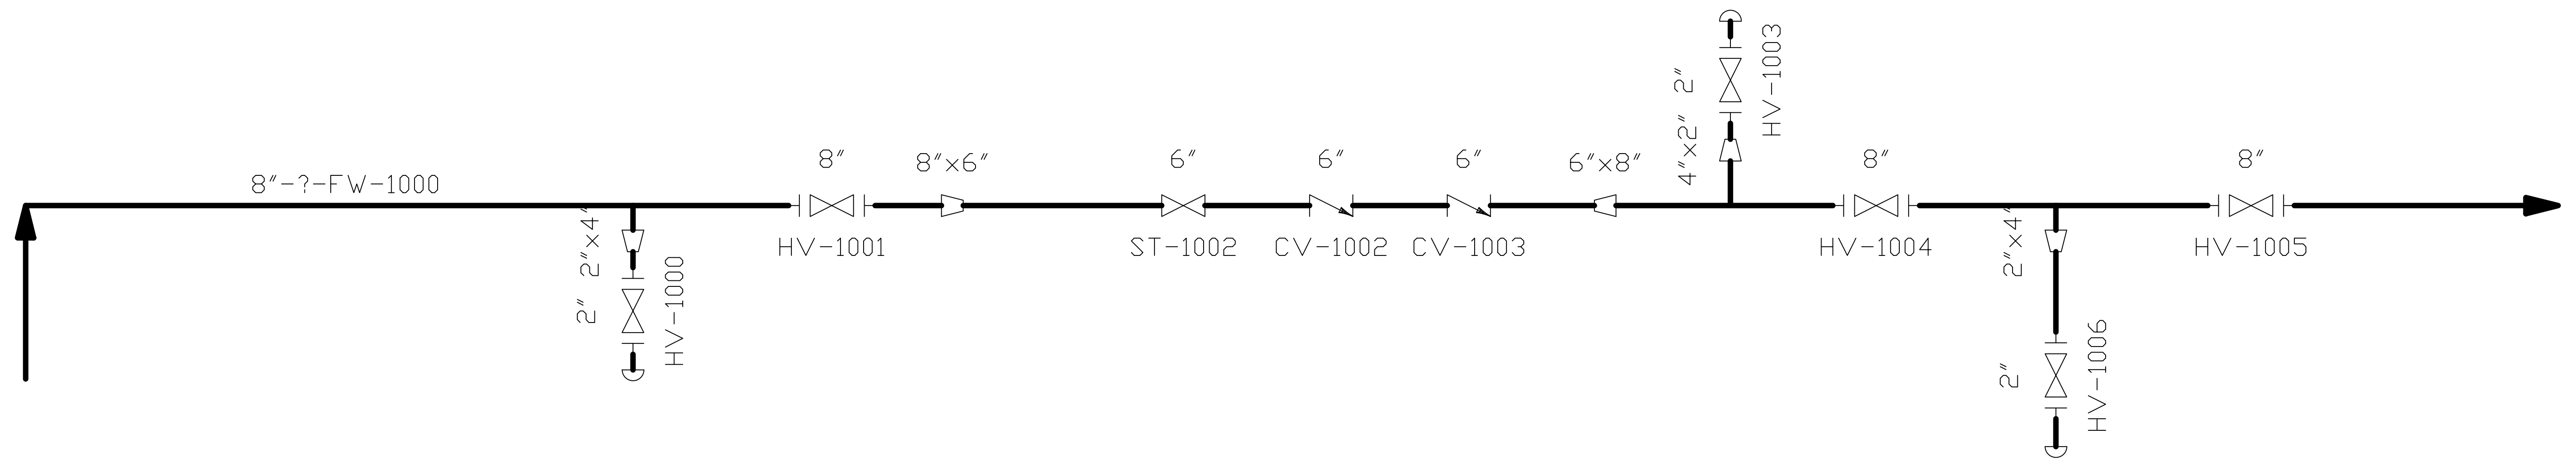

Know what's below.
Call before you dig.

CALL
PA ONE CALL
SYSTEM TOLL
FREE
THREE DAYS
BEFORE
YOU DIG
811
OR
1-800-242-1776

REVISIONS		
##	##	##
##	##	##
##	##	##
#	#####	#####
#	#####	#####
#	#####	#####
#	#####	#####
#	#####	#####
NO.	DATE	DESCRIPTION

DRAWING TITLE & PROJECT NAME	
#####	
#####	
#####	
#####	

DRAWN BY	###
CHECKED BY	###
DATE	#####
PROJECT NUMBER	###
DRAWING NUMBER	###
PID 001	